
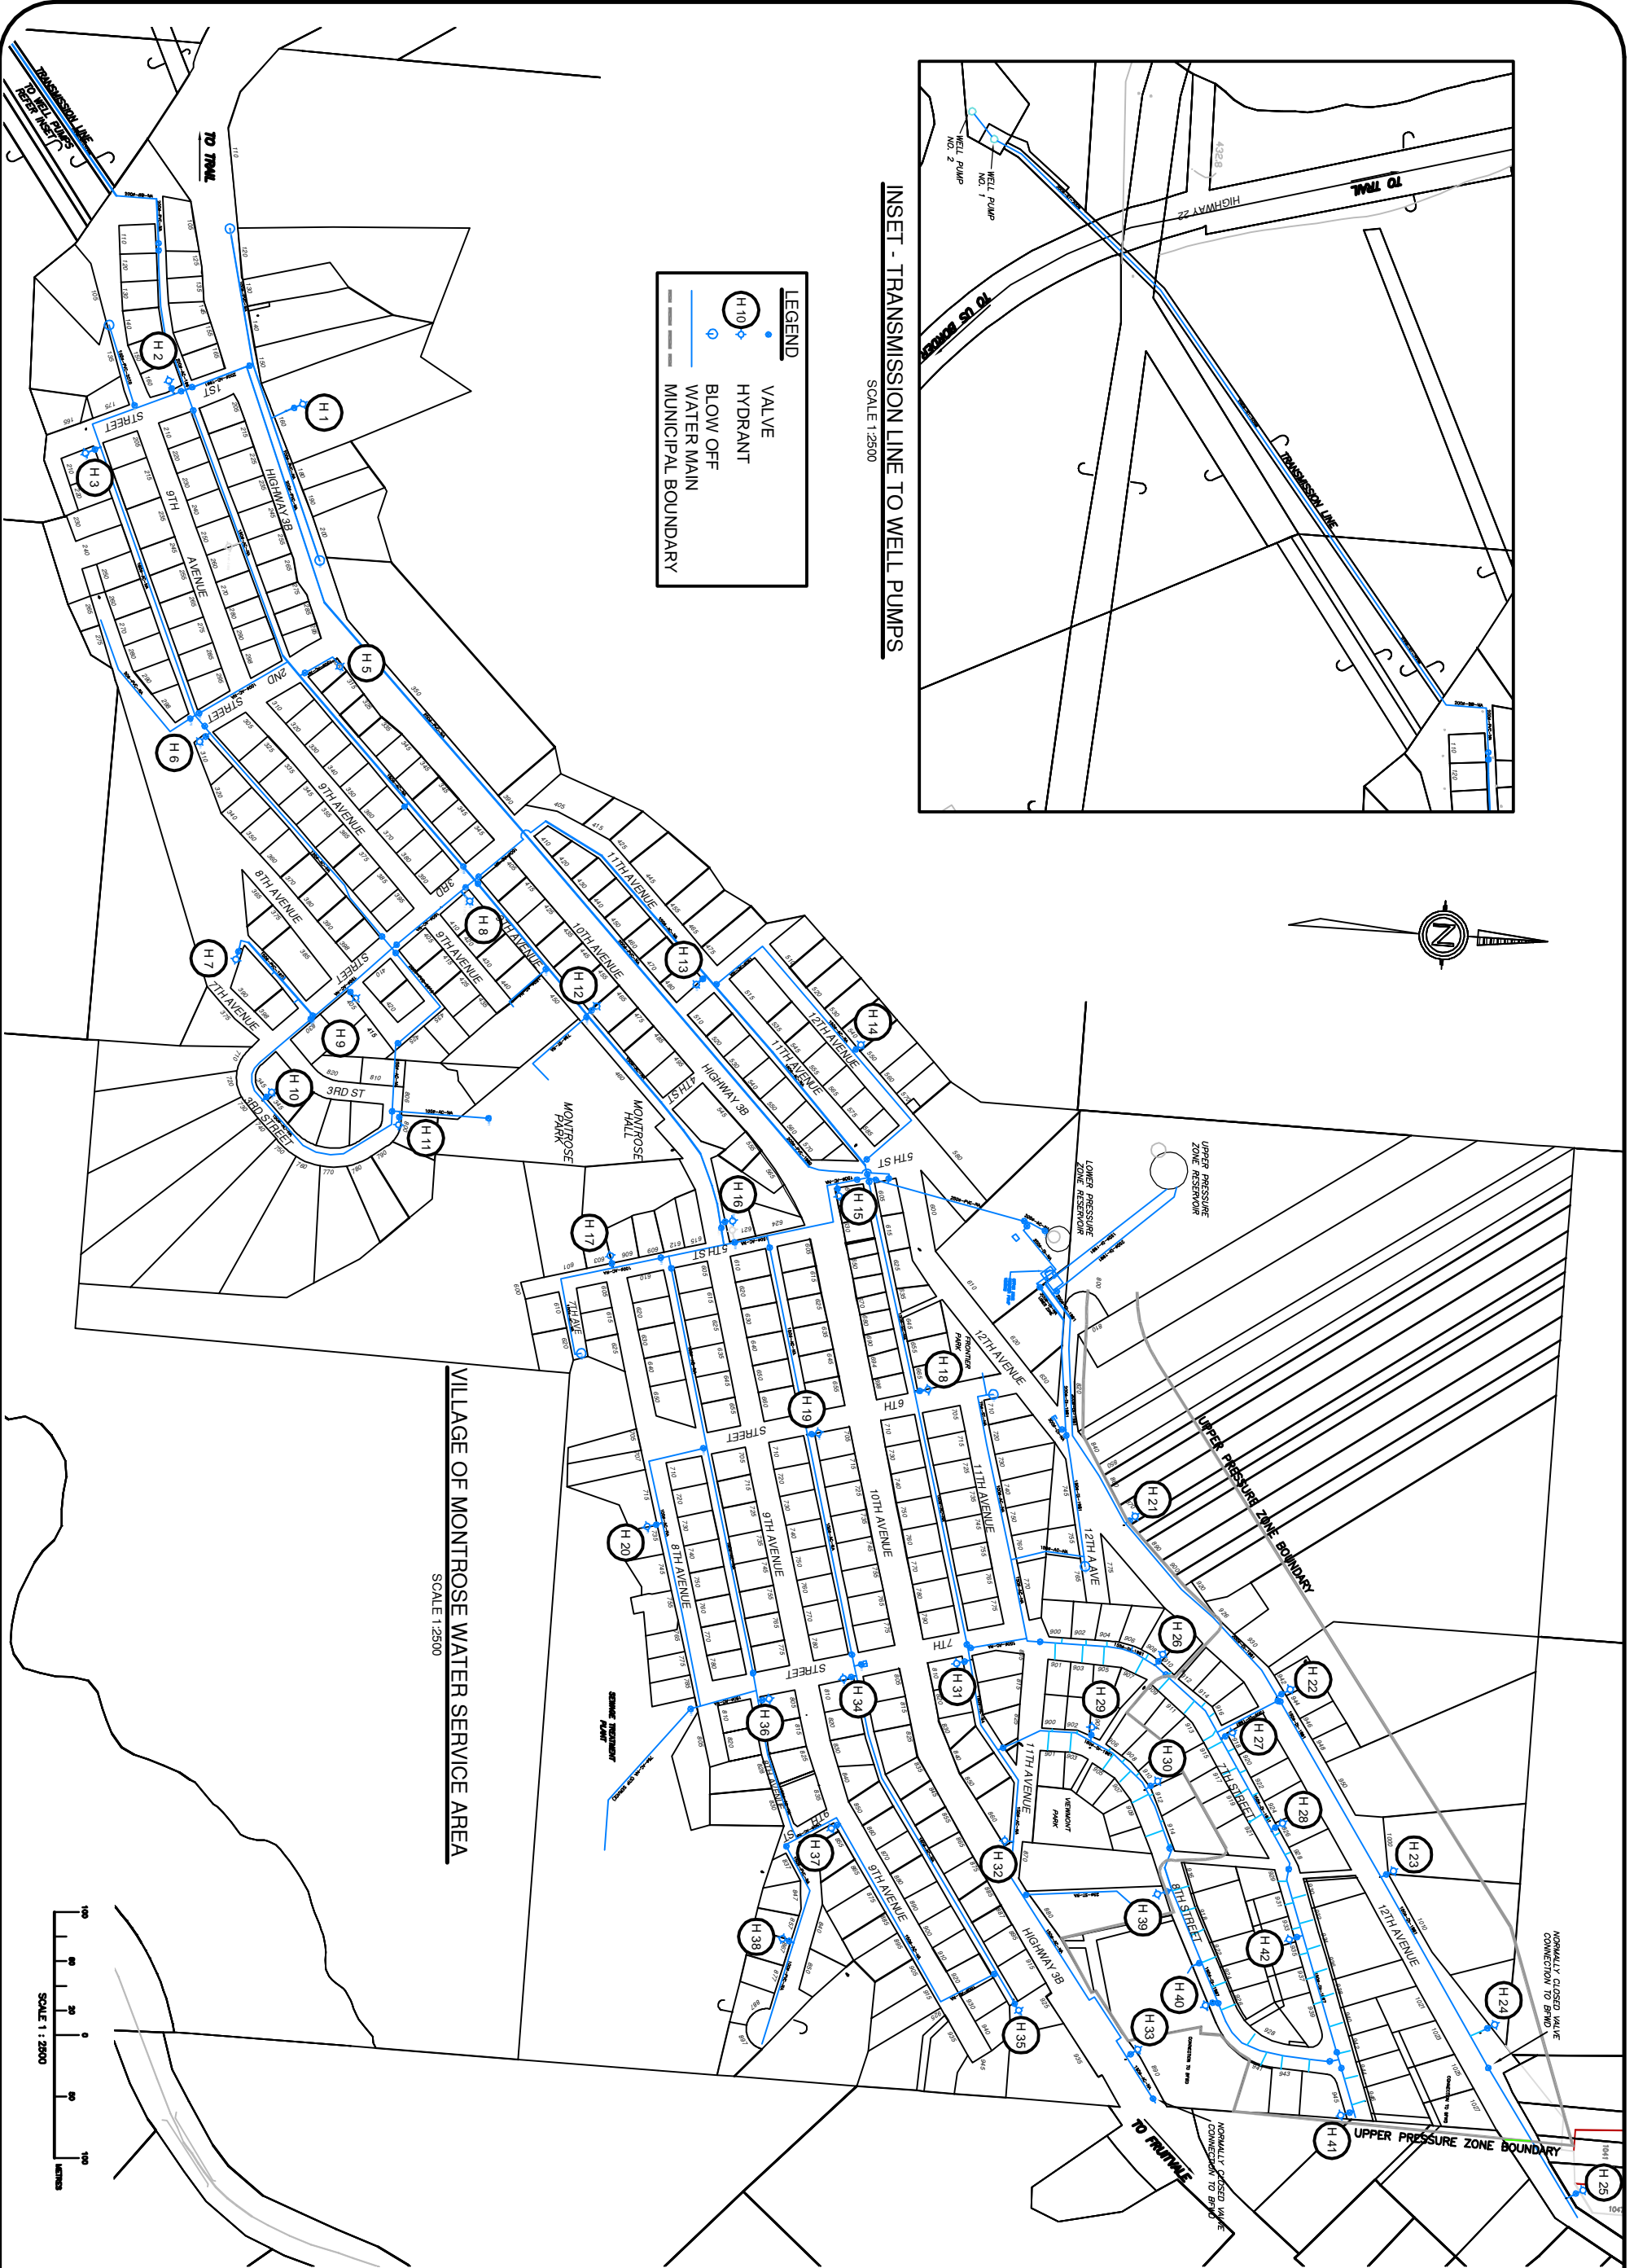
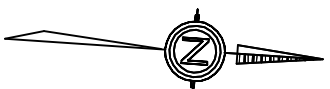


INSET - TRANSMISSION LINE TO WELL PUMPS

SCALE 1:2500

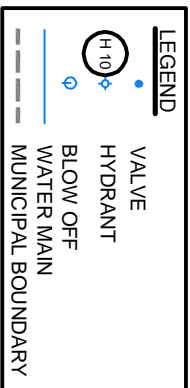

VILLAGE OF MONTROSE WATER SERVICE AREA

SCALE 1:2500



SCALE 1:2500

General Notes
1. THE LOCATION OF ALL EXISTING UTILITIES SHOWN ARE BASED ON FIELD SURVEY AND RECORD DRAWINGS ONLY.

No.	Revision/Issue	Date
A	UPDATED	06.01.10

DESIGNED _____ DATE _____
 ORDERED _____ DATE _____
 DRAWN K.G. DATE 22/09/09

VILLAGE OF MONTROSE

565 11TH AVENUE
 PO BOX 510
 MONTROSE, BC
 V0G 1P0
 Phone: (250) 367-2704
 Fax: (250) 367-2288
 general email: mont@villagemt.ca

DESIGN CONSULTANT

WATER SERVICE AREA
VILLAGE OF MONTROSE

Project No.	Drawing No.
Scale 1:2500	Sheet 1 of 1
Date SEPT 22, 2009	REV. A